






[illegible]

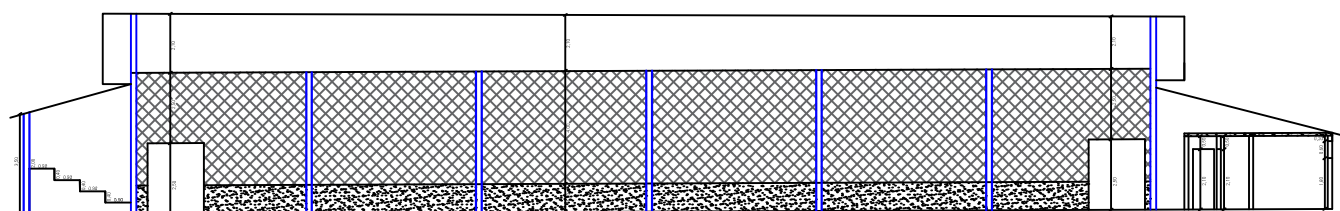


CORTE AA - ESCALA 1:50

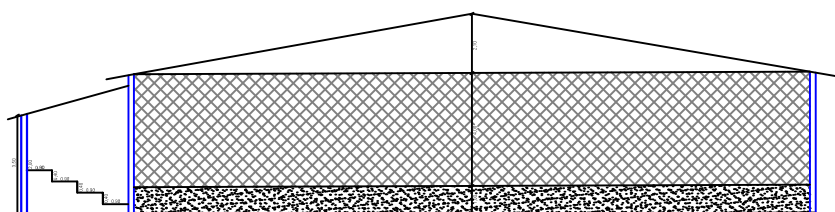


CORTE BB - ESCALA 1:50

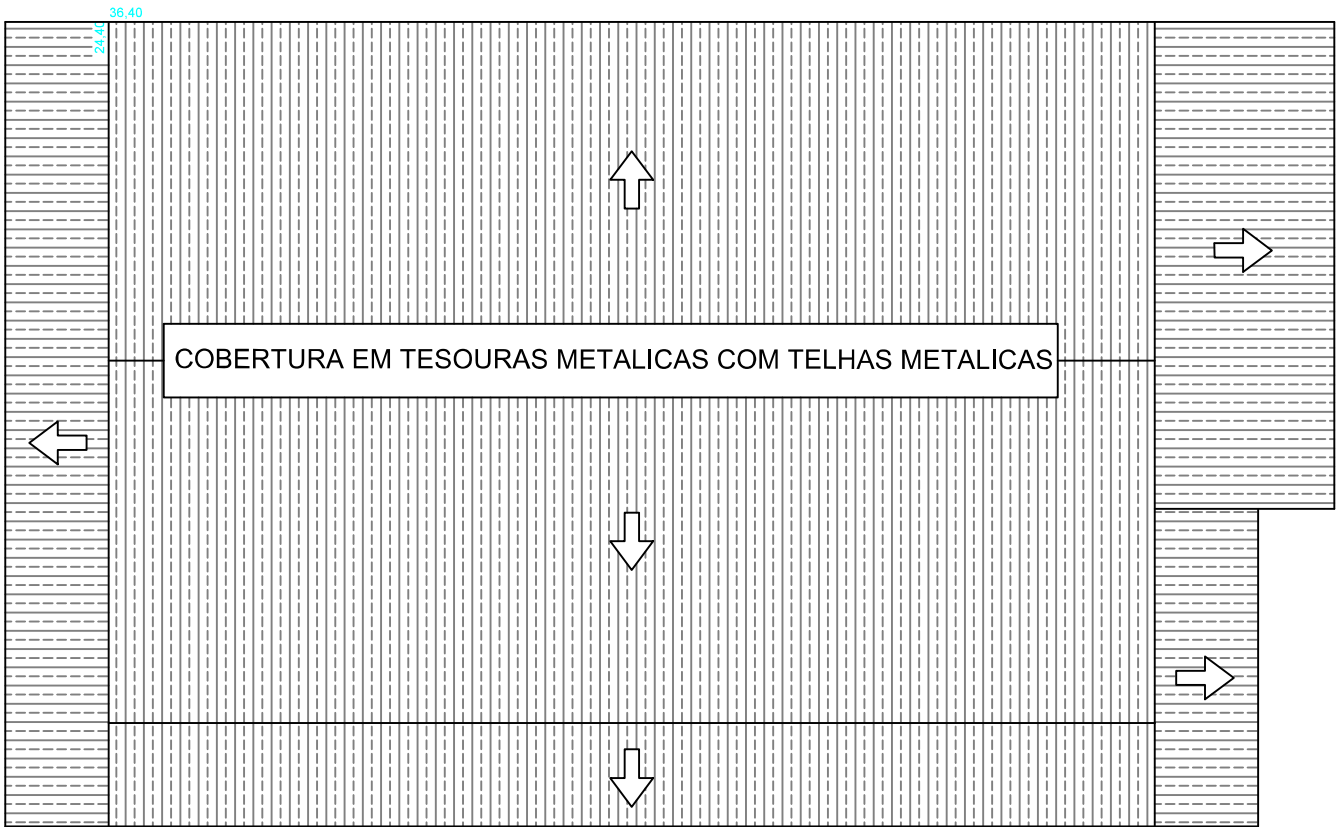


COBERTURA

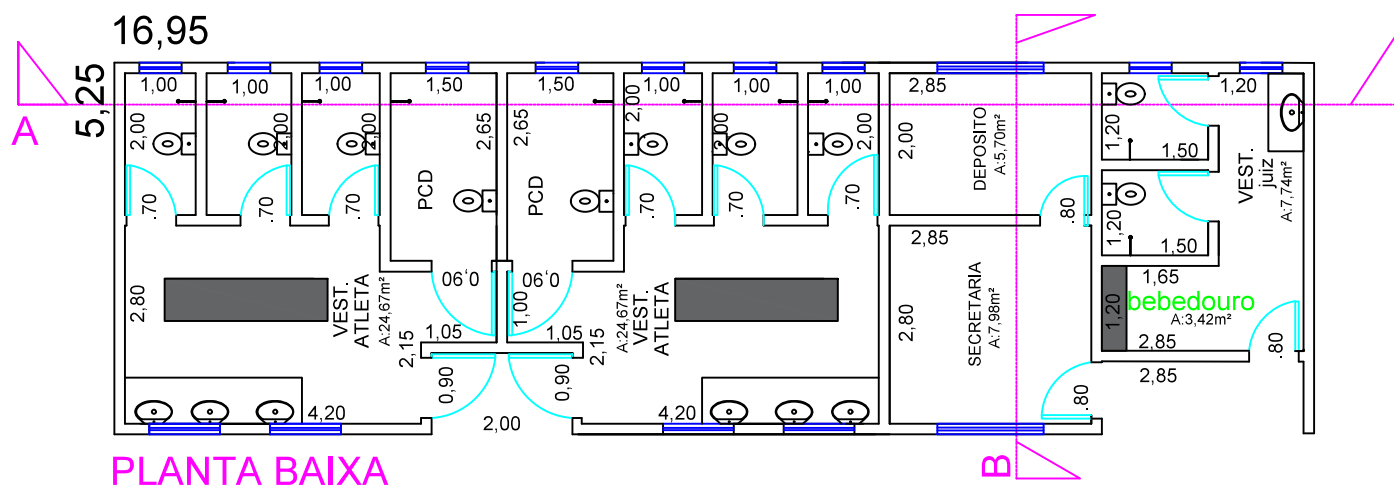


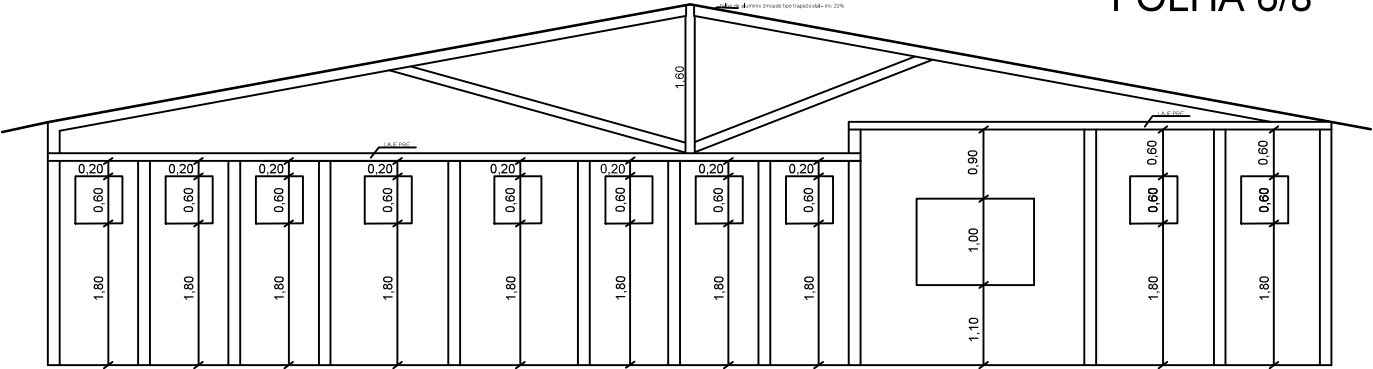

CORTE AA - ESCALA 1:50

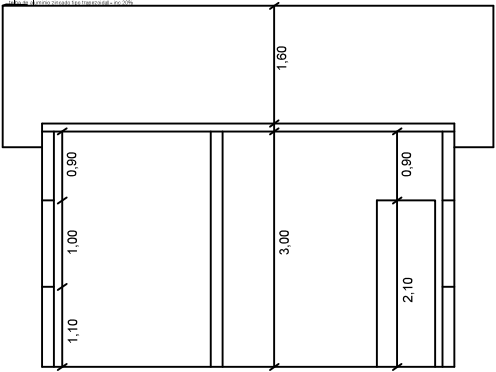

CORTE BB - ESCALA 1:50

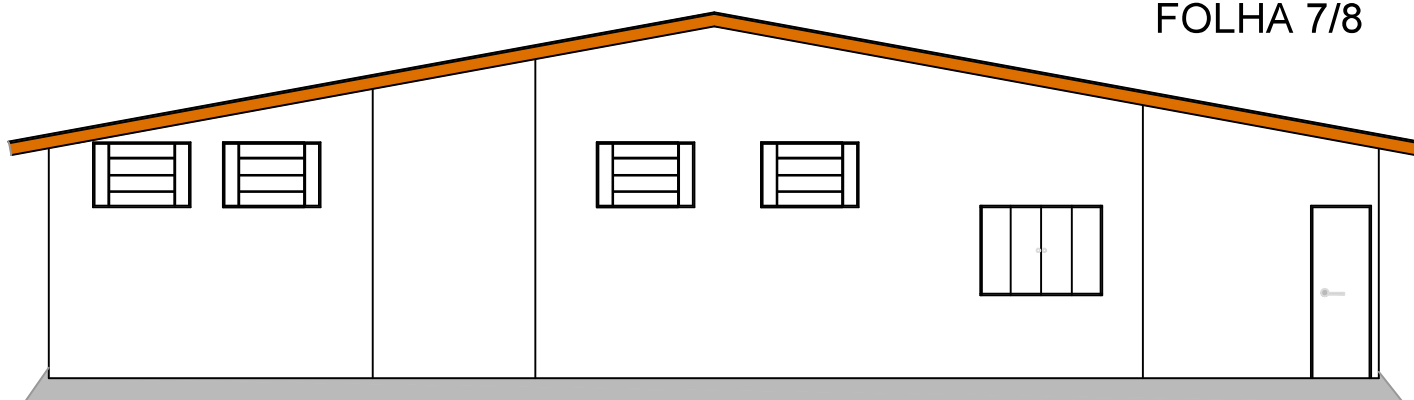

FACHADA

