

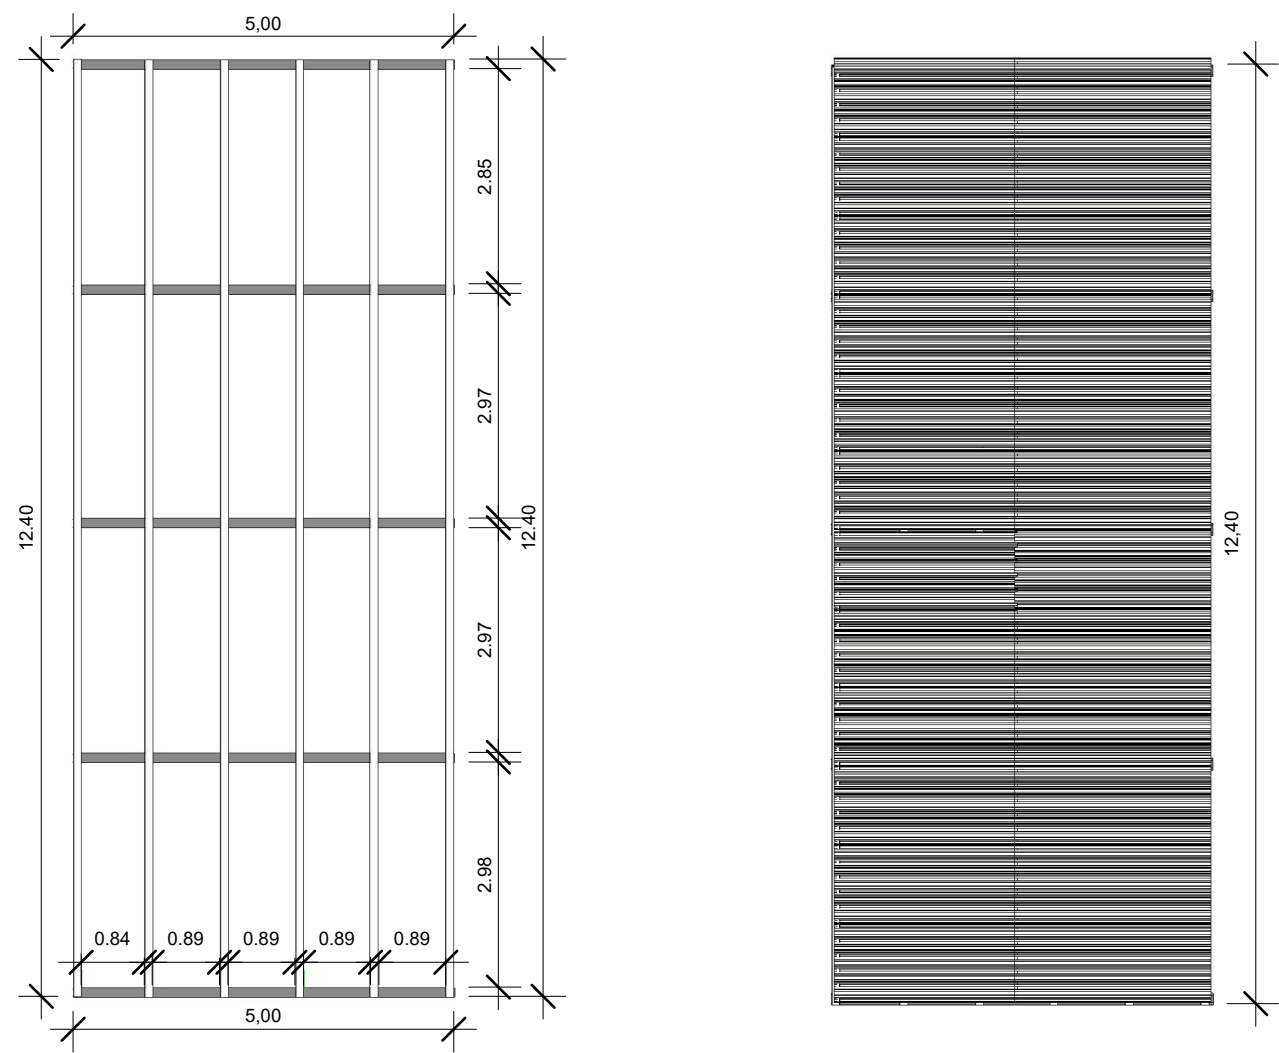


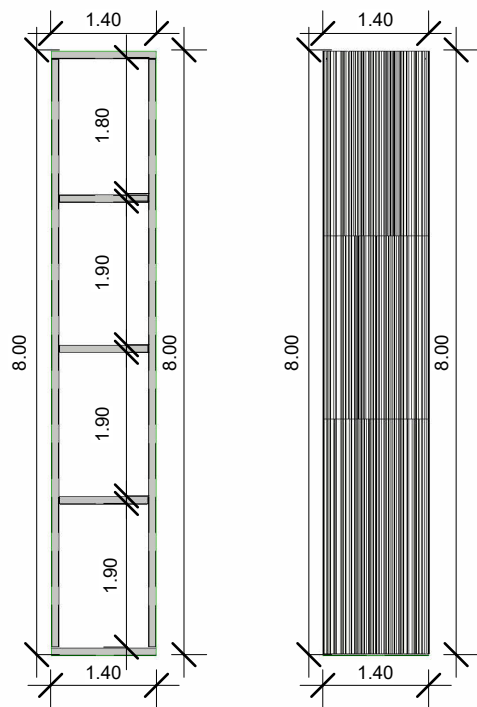


PERSPECTIVA ITEM 3.1

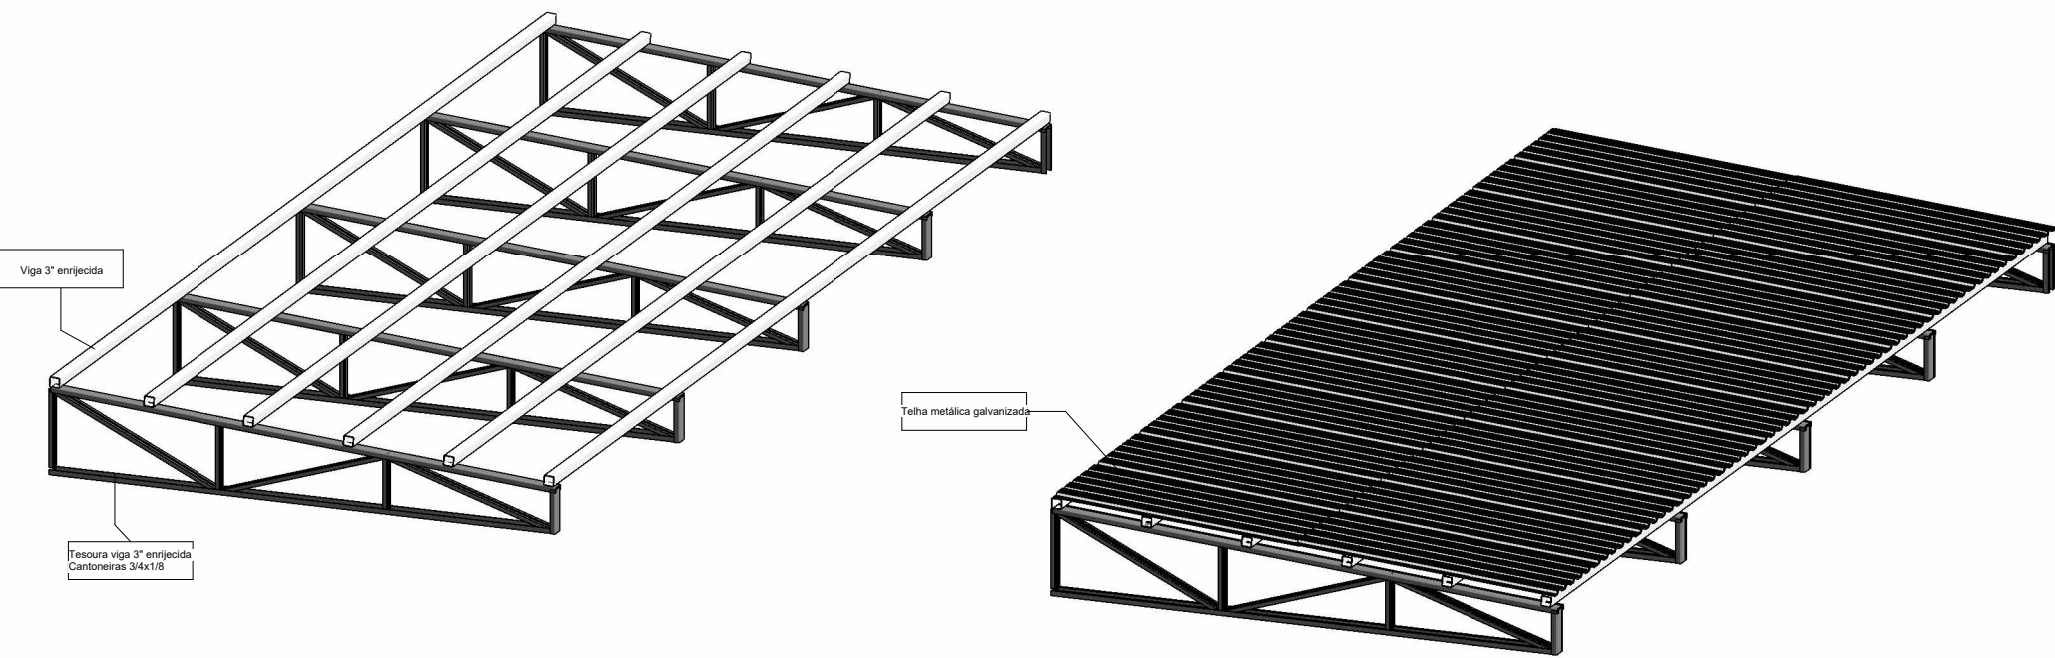

PLANTA BAIXA - COBERTURA CORREDOR ITEM 3.3


1 : 100

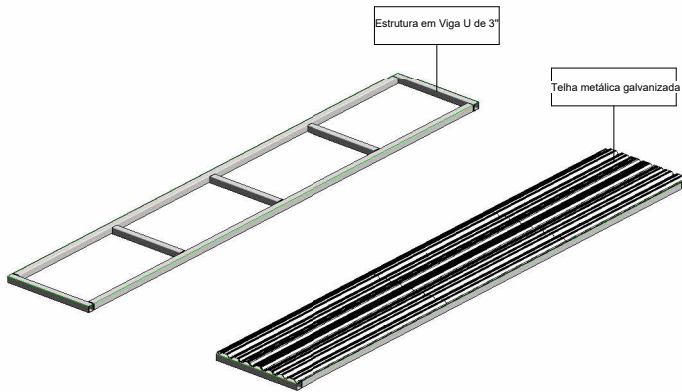



PERSPECTIVA ITEM 3.3

PLANTA BAIXA - COBERTURA CORREDOR ITEM 3.1

1 : 100

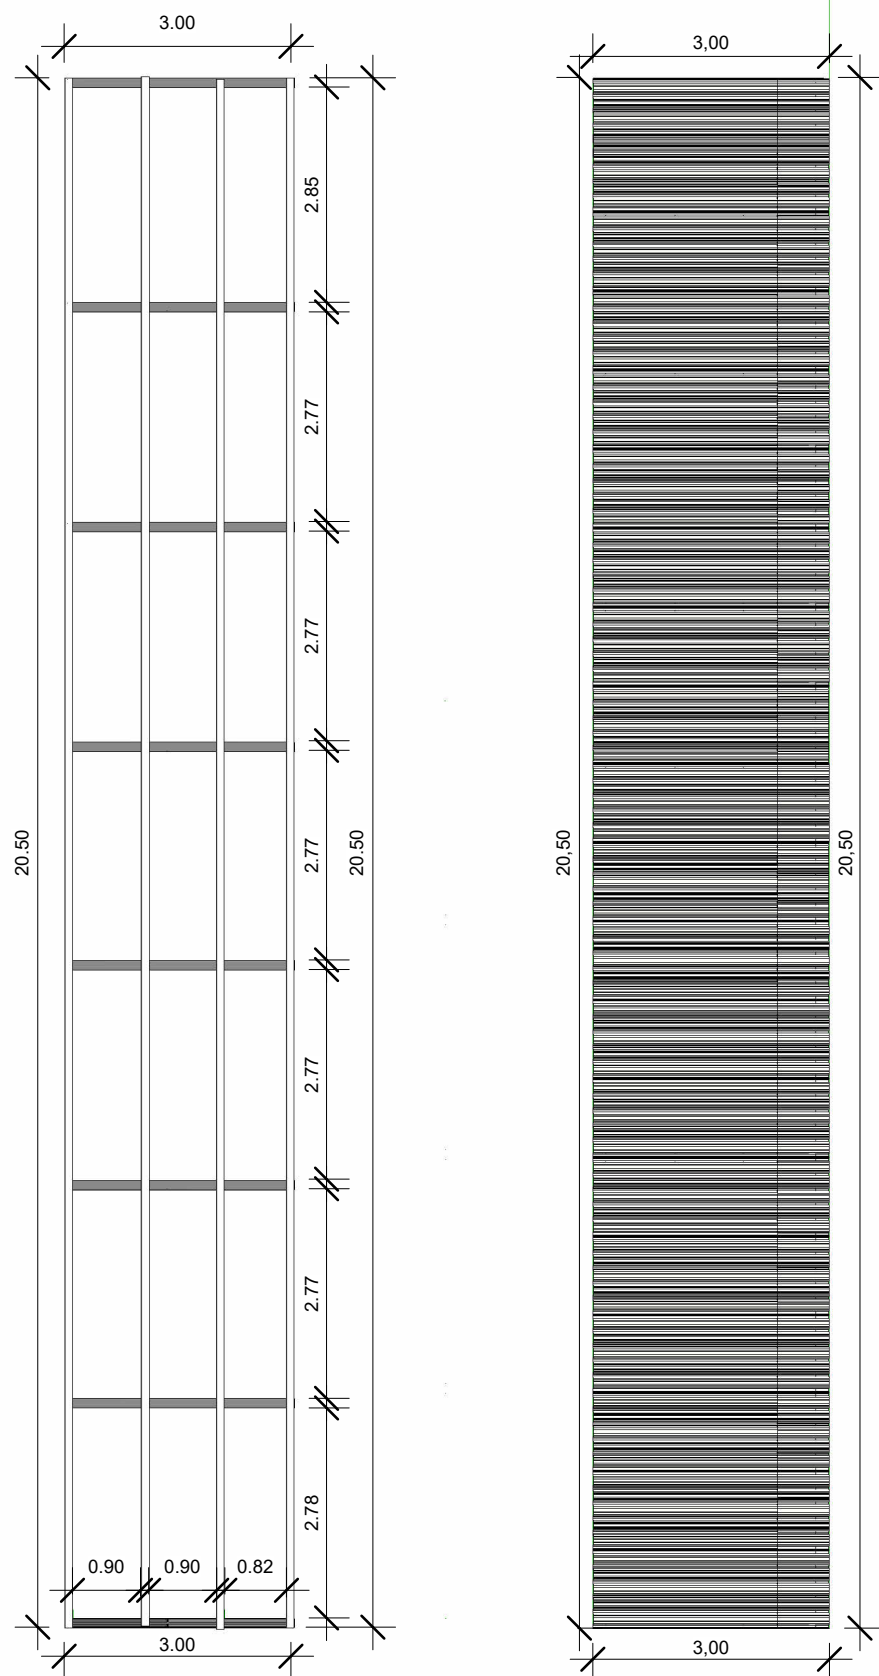


PERSPECTIVA ITEM 3.2

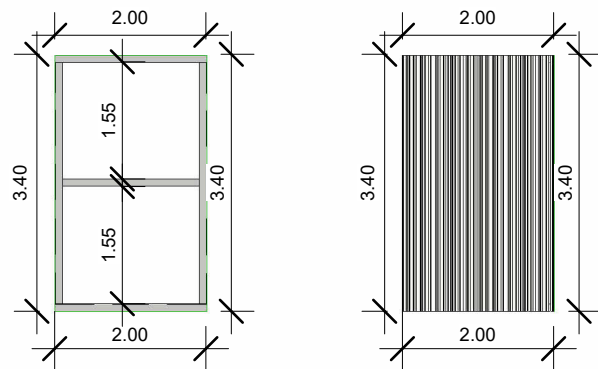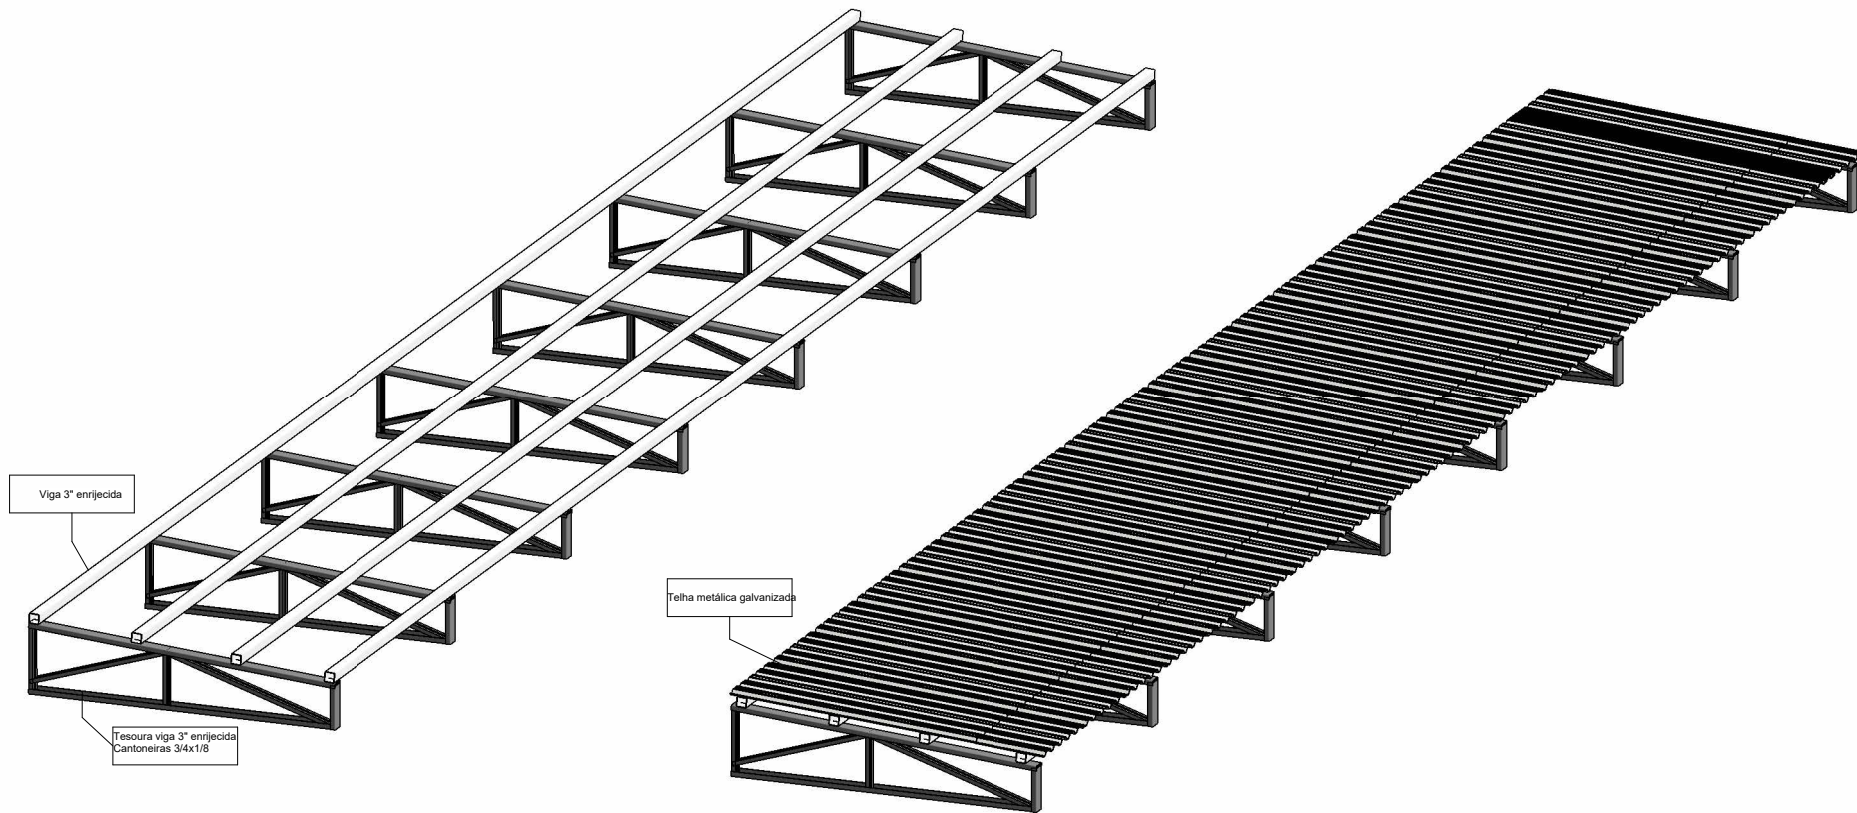


PLANTA BAIXA - COBERTURA CORREDOR ITEM 3.4

1 : 100

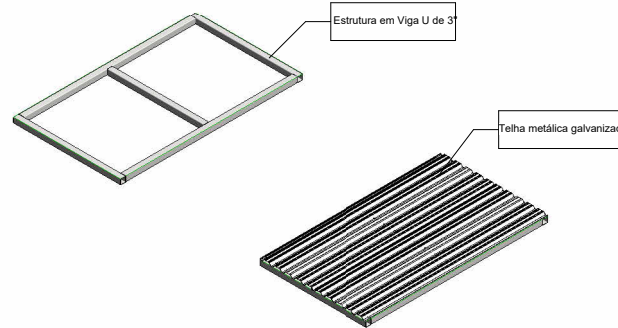


PERSPECTIVA ITEM 3.4

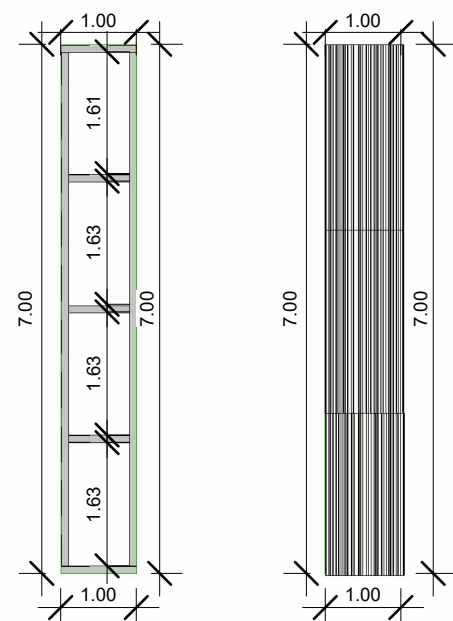

PLANTA BAIXA - COBERTURA CORREDOR ITEM 3.5


1 : 100

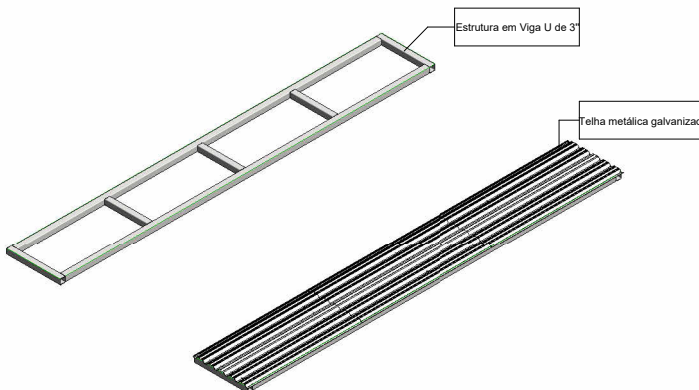

PERSPECTIVA ITEM 3.5


PLANTA BAIXA - COBERTURA CORREDOR ITEM 3.2

1 : 100

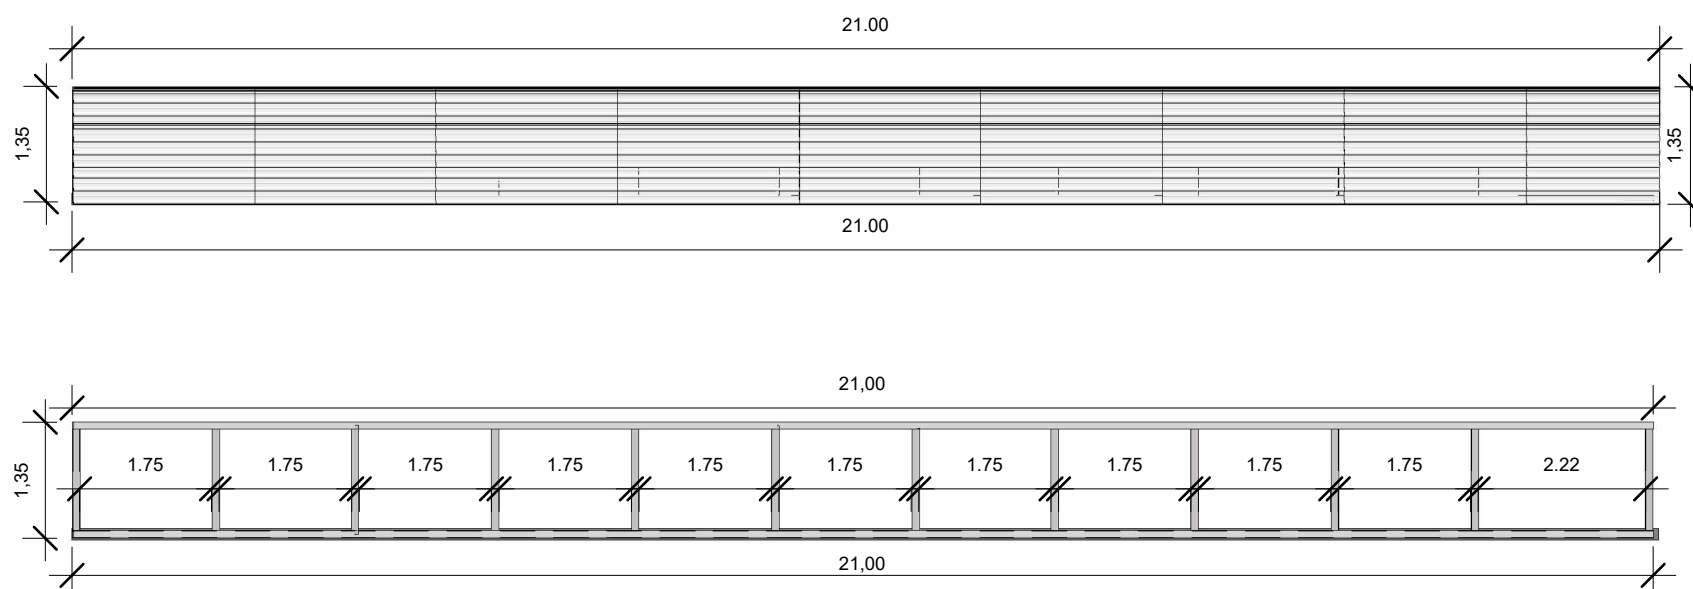

PLANTA BAIXA - COBERTURA CORREDOR ITEM 3.6

1 : 100

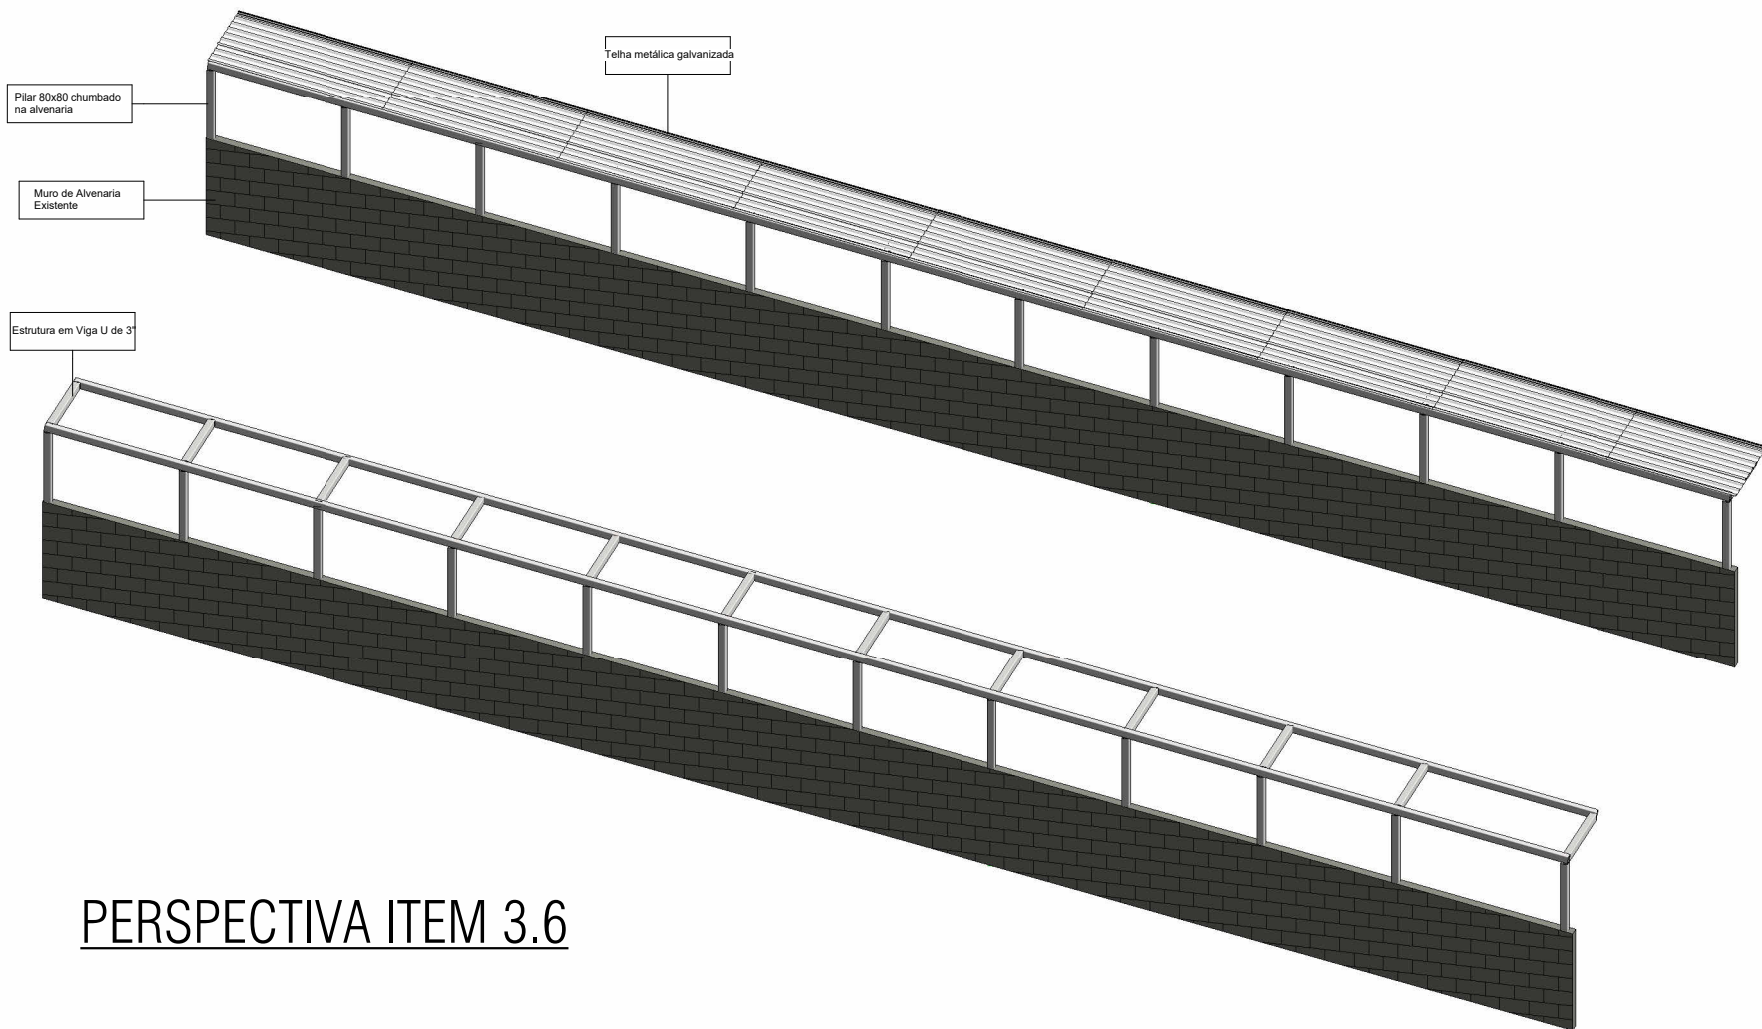

PERSPECTIVA ITEM 3.6

PROJETO COBERTURA DOS CORREDORES DA UBS EM ESTRUTURA METÁLICA			
MUNICÍPIO - UF:		NATÉRCIA - MG	
PROPRIETÁRIO:		PREFEITURA MUNICIPAL DE NATÉRCIA	
ENDEREÇO:		UBS CORONEL JOSÉ GOULART SANTIAGO BRUM RUA CORONEL JOSÉ GOULART SANTIAGO BRUM, CENTRO, NATÉRCIA - MG	
PROPRIETÁRIO: PREFEITURA MUNICIPAL DE NATÉRCIA RESP. TÉCNICO: DARIAM JONNIS JOSÉ DA SILVA CREA-MG: 174.603/D			
FORMATO: DESENHO	REVISÃO: 00	ESCALA: INDICADA DATA: 28/04/2026	FOLHA: 01/01