



Escala: 1:50

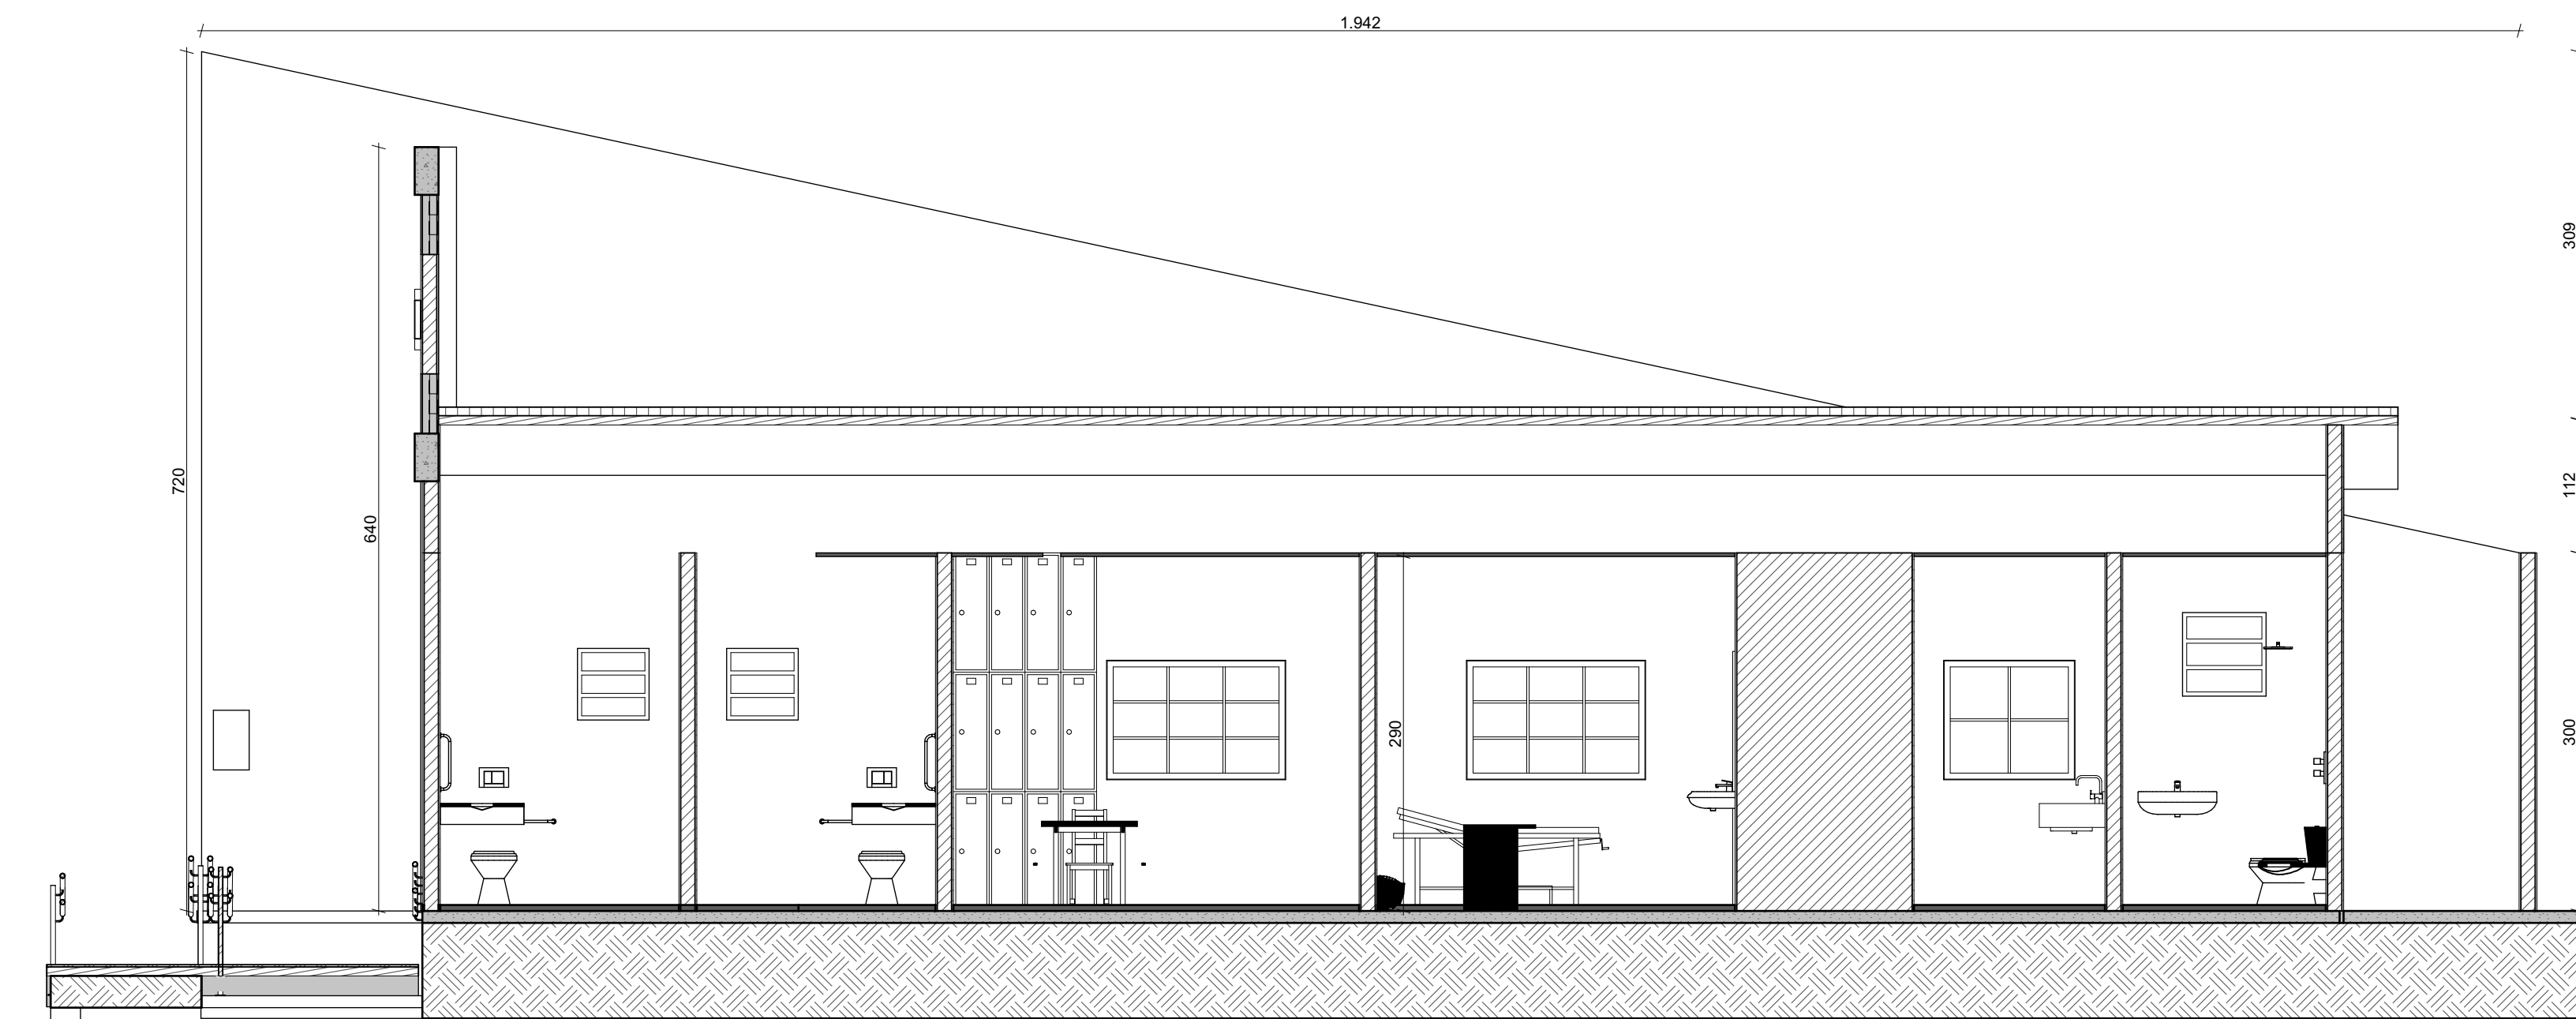

Escala: 1:50

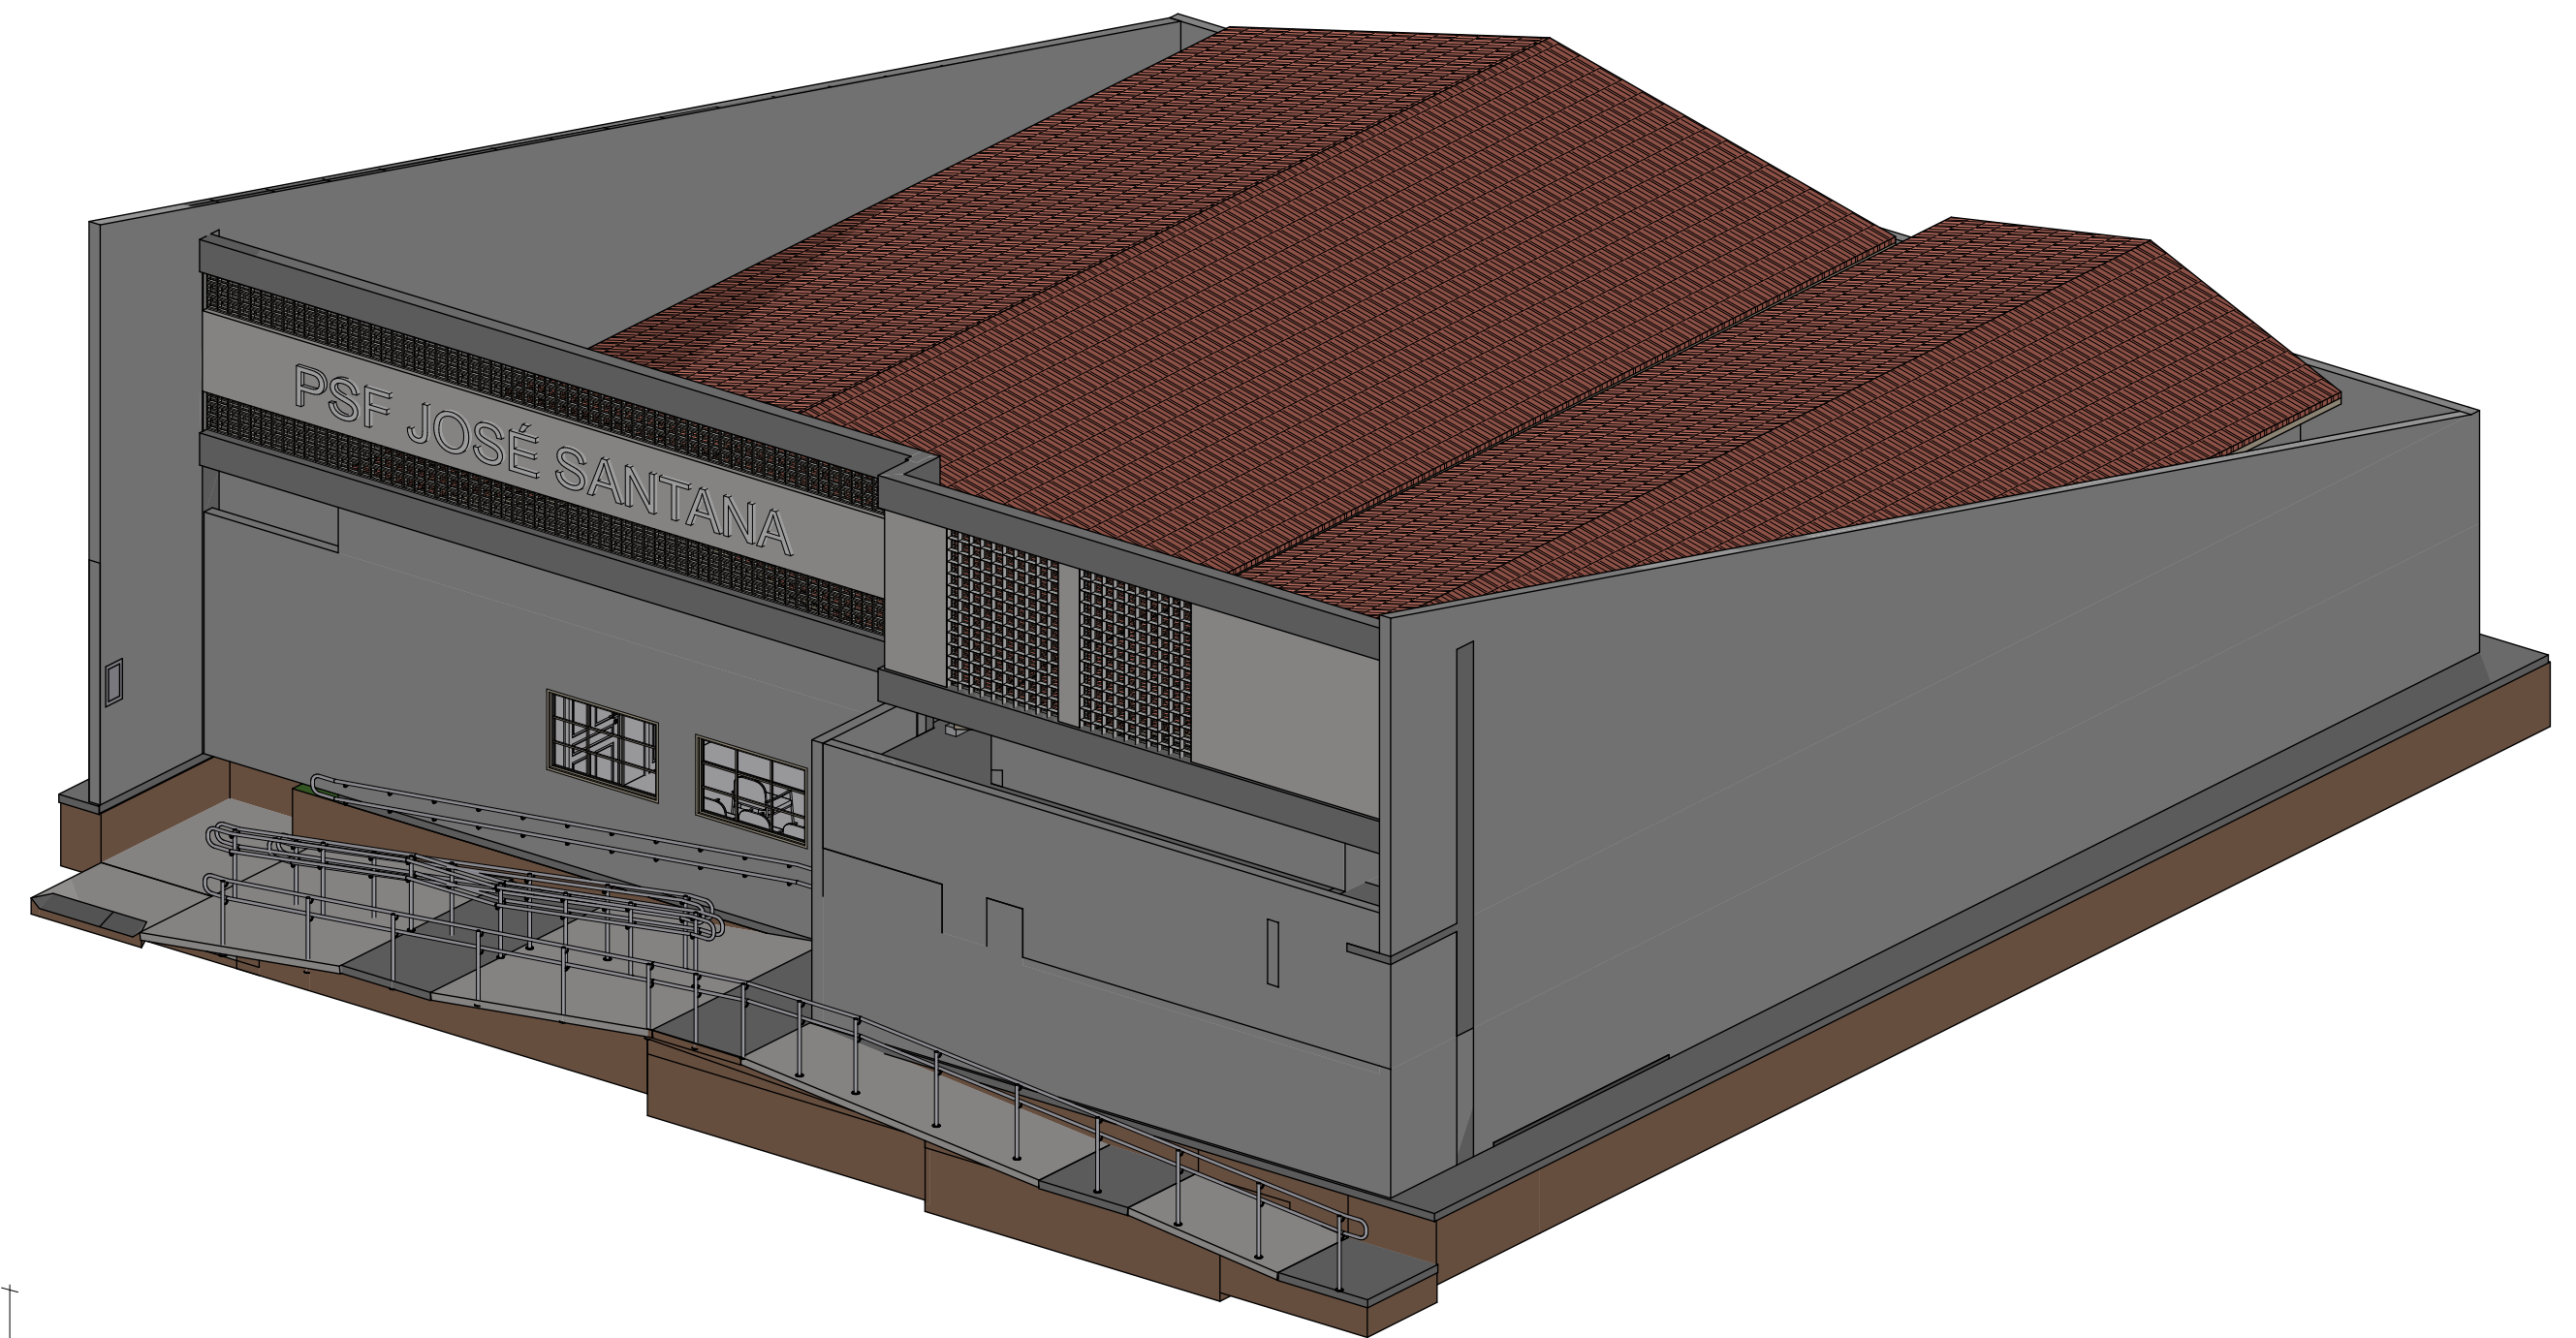

Escala: 1:100

03/03