


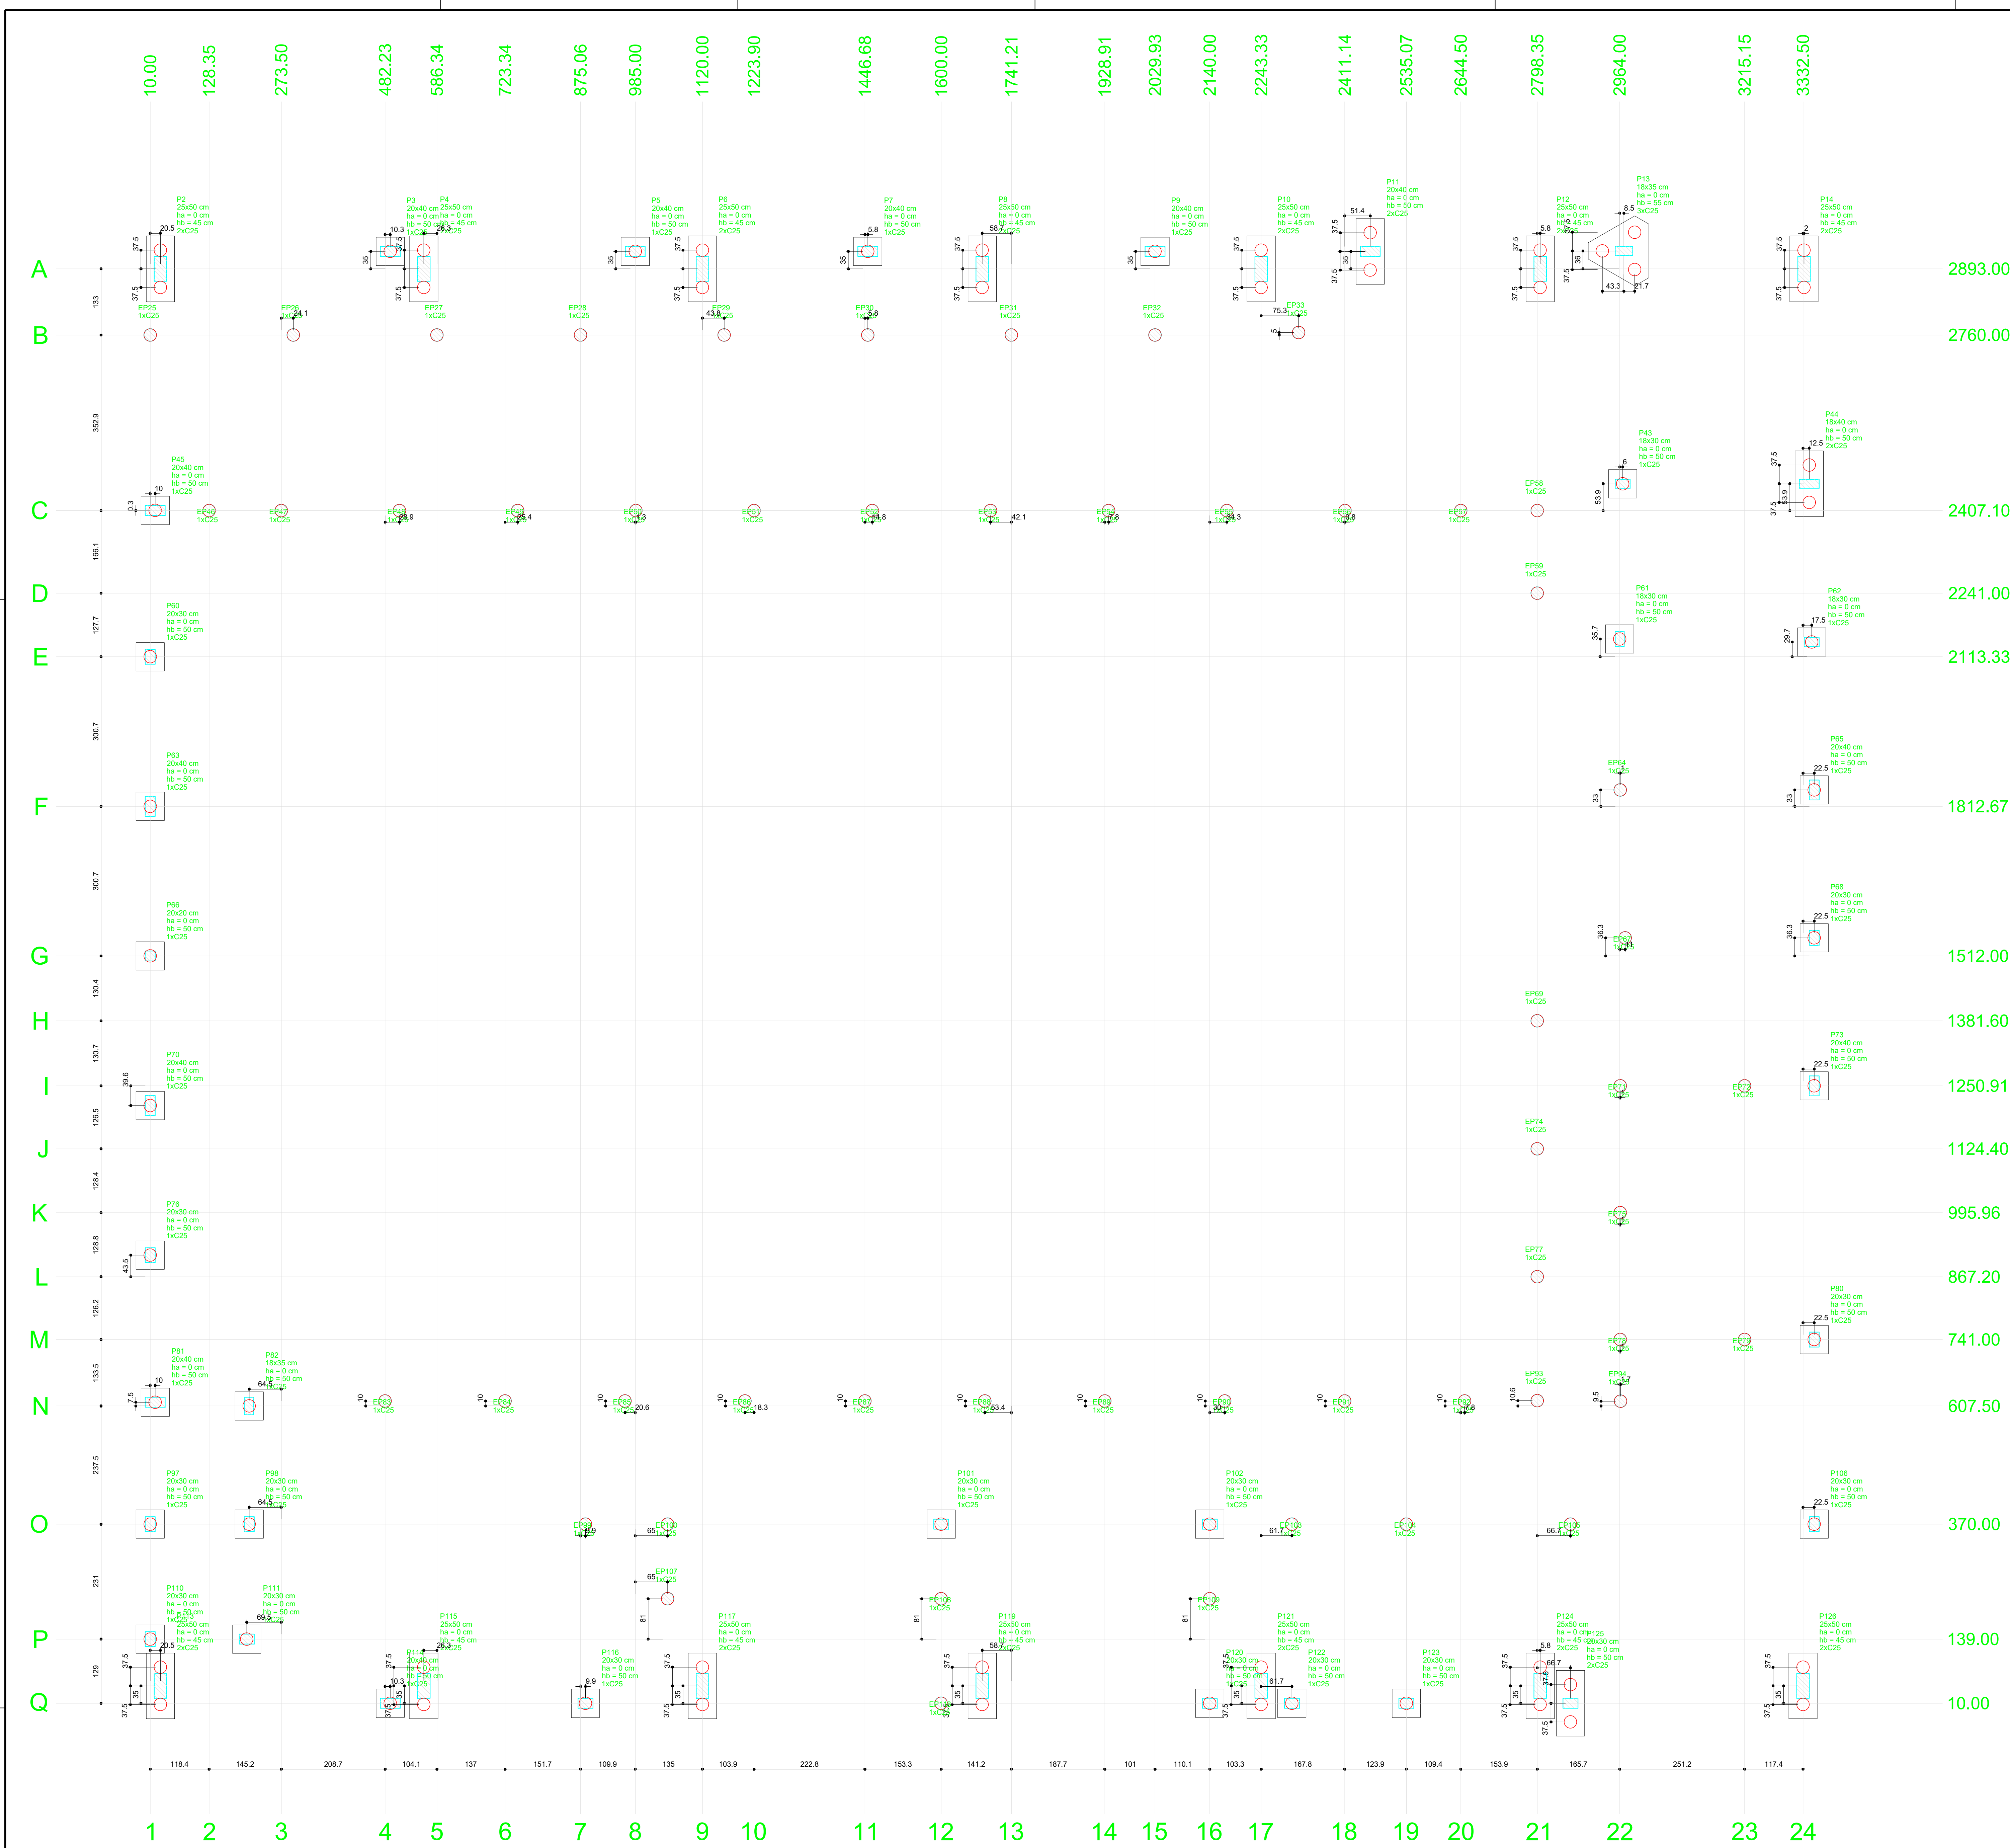

Nome	Pilar					Fundação					Bloco		
	Seção	X (cm)	Y (cm)	Carga Máx. (kN)	Carga Mín. (kN)	Lado B (cm)	Lado H (cm)	h1 / h2 (cm)	ne	Estaca	Base sub. (cm)		
P2	25x50	30.50	2893.00	0.3	0.0	132	57	0	45	2	C25	-30	
P3	20x40	402.50	2893.00	12.3	11.3	57	57	0	50	1	C25	-35	
P4	25x50	560.00	2893.00	0.3	0.0	132	57	0	45	2	C25	-30	
P5	20x40	985.00	2893.00	10.9	10.1	57	57	0	50	1	C25	-35	
P6	25x50	1120.00	2893.00	0.3	0.0	132	57	0	45	2	C25	-30	
P7	20x40	1452.49	2893.00	12.1	11.1	57	57	0	50	1	C25	-35	
P8	25x50	1682.50	2893.00	0.3	0.0	132	57	0	45	2	C25	-30	
P9	20x40	2029.93	2893.00	10.3	9.5	57	57	0	50	1	C25	-35	
P10	25x50	2243.33	2893.00	0.3	0.0	132	57	0	45	2	C25	-30	
P11	20x40	2462.90	2893.00	5.2	4.8	132	57	0	50	2	C25	-35	
P12	25x50	2654.17	2893.00	0.3	0.0	132	57	0	45	2	C25	-30	
P13	18x35	2972.50	2893.00	20.9	19.9	141	122	0	55	2	C25	-40	
P14	25x50	3334.50	2893.00	0.3	0.0	132	57	0	45	2	C25	-30	
P26	20x40	20.00	2407.40	6.1	5.7	57	57	0	50	1	C25	-35	
P46	-	128.35	2407.10	0.8	0.7	-	-	-	-	-	-	-	
P47	-	273.50	2407.10	1.1	1.0	-	-	-	-	-	-	-	
P48	-	511.10	2407.10	1.3	1.2	-	-	-	-	-	-	-	
P49	-	748.70	2407.10	1.2	1.1	-	-	-	-	-	-	-	
P50	-	986.30	2407.10	1.2	1.2	-	-	-	-	-	-	-	
P51	-	1223.90	2407.10	1.2	1.1	-	-	-	-	-	-	-	
P52	-	1461.50	2407.10	1.2	1.2	-	-	-	-	-	-	-	
P53	-	1699.10	2407.10	1.2	1.2	-	-	-	-	-	-	-	
P54	-	1936.70	2407.10	1.2	1.2	-	-	-	-	-	-	-	
P55	-	2174.30	2407.10	1.2	1.1	-	-	-	-	-	-	-	
P56	-	2411.90	2407.10	1.3	1.2	-	-	-	-	-	-	-	
P57	-	2644.50	2407.10	1.1	1.0	-	-	-	-	-	-	-	
P58	-	2798.35	2407.10	0.9	0.7	-	-	-	-	-	-	-	
P59	-	2965.00	2225.00	0.6	0.4	-	-	-	-	-	-	-	
P60	20x30	10.00	2113.33	5.7	5.3	57	57	0	50	1	C25	-35	
P61	18x30	2964.00	2140.00	6.1	5.4	57	57	0	50	1	C25	-35	
P62	18x30	3350.00	2143.00	4.9	4.4	57	57	0	50	1	C25	-35	
P63	20x40	10.00	1812.67	6.0	5.6	57	57	0	50	1	C25	-35	
P64	20x40	2965.00	1845.64	4.7	4.0	-	-	-	-	-	-	-	
P65	20x40	3355.00	1845.64	11.0	10.1	57	57	0	50	1	C25	-35	
P66	20x30	10.00	1512.00	5.6	5.3	57	57	0	50	1	C25	-35	
P67	20x30	2975.00	1548.28	5.0	4.2	-	-	-	-	-	-	-	
P68	20x30	3355.00	1548.28	7.6	6.8	57	57	0	50	1	C25	-35	
P69	20x30	2798.35	1381.60	0.7	0.6	-	-	-	-	-	-	-	
P70	20x40	20.00	1211.33	6.0	5.8	57	57	0	50	1	C25	-35	
P71	-	2965.00	1250.91	3.6	3.1	-	-	-	-	-	-	-	
P72	-	3215.15	1250.91	7.0	5.8	57	57	0	50	1	C25	-35	
P73	20x40	3355.00	1250.91	10.0	9.4	57	57	0	50	1	C25	-35	
P74	-	2798.35	1124.40	1.4	1.3	-	-	-	-	-	-	-	
P75	-	2965.00	986.96	2.7	2.3	-	-	-	-	-	-	-	
P76	20x30	10.00	910.97	5.6	5.4	57	57	0	50	1	C25	-35	
P77	-	2798.35	867.20	1.4	1.3	-	-	-	-	-	-	-	
P78	-	2965.00	741.00	2.9	2.5	-	-	-	-	-	-	-	
P79	-	3215.15	741.00	7.4	6.5	-	-	-	-	-	-	-	
P80	20x30	3355.00	741.00	8.9	8.2	57	57	0	50	1	C25	-35	
P81	20x40	20.00	615.00	7.4	6.5	57	57	0	50	1	C25	-35	
P82	18x35	209.00	607.50	4.3	3.5	57	57	0	50	1	C25	-35	
P83	-	482.23	617.50	1.4	1.2	-	-	-	-	-	-	-	
P84	-	723.34	617.50	1.3	1.1	-	-	-	-	-	-	-	
P85	-	994.45	617.50	1.3	1.2	-	-	-	-	-	-	-	
P86	-	1205.57	617.50	1.3	1.2	-	-	-	-	-	-	-	
P87	-	1448.88	617.50	1.3	1.2	-	-	-	-	-	-	-	
P88	-	1687.80	617.50	1.3	1.2	-	-	-	-	-	-	-	
P89	-	1928.91	617.50	1.3	1.2	-	-	-	-	-	-	-	
P90	-	2170.02	617.50	1.3	1.2	-	-	-	-	-	-	-	
P91	-	2411.14	617.50	1.3	1.2	-	-	-	-	-	-	-	
P92	-	2652.25	617.50	1.2	1.0	-	-	-	-	-	-	-	
P93	-	2798.35	618.10	0.9	0.8	-	-	-	-	-	-	-	
P94	-	2965.00	617.00	1.3	1.0	-	-	-	-	-	-	-	
P100	-	1050.00	370.00	1.4	0.9	-	-	-	-	-	-	-	
P101	20x30	1600.00	370.00	4.0	3.2	57	57	0	50	1	C25	-35	
P102	20x30	2140.00	370.00	1.7	1.4	57	57	0	50	1	C25	-35	
P103	-	2305.00	370.00	3.6	2.9	-	-	-	-	-	-	-	
P104	-	2535.07	370.00	6.3	5.5	-	-	-	-	-	-	-	
P105	-	2865.01	370.00	3.8	3.4	-	-	-	-	-	-	-	
P106	20x30	3355.00	370.00	8.8	6.5	57	57	0	50	1	C25	-35	
P107	20x30	1090.00	220.00	8.8	7.6	-	-	-	-	-	-	-	
P108	-	1600.00	220.00	8.3	7.0	-	-	-	-	-	-	-	
P109	20x30	2140.00	220.00	2.6	2.5	-	-	-	-	-	-	-	
P110	20x30	10.00	139.00	12.3	11.9	57	57	0	50	1	C25	-35	
P111	20x30	204.00	139.00	4.8	4.4	57	57	0	50	1	C25	-35	
